



1,600	1,600	1,600	1,600	1,712
-------	-------	-------	-------	-------

350
1,350
1,625
1,625

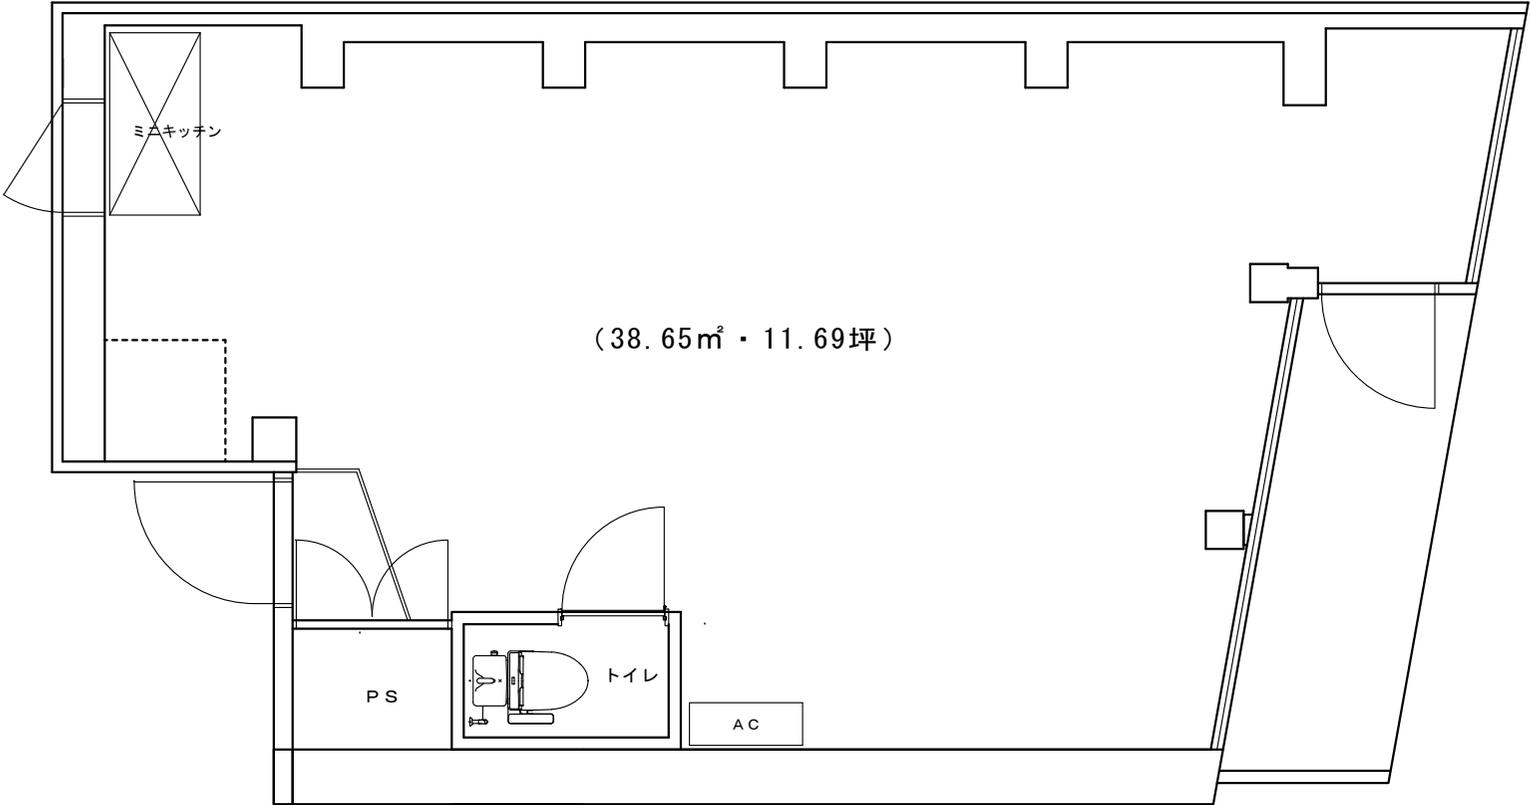

201号室

1,625
1,625
1,625
1,350
350

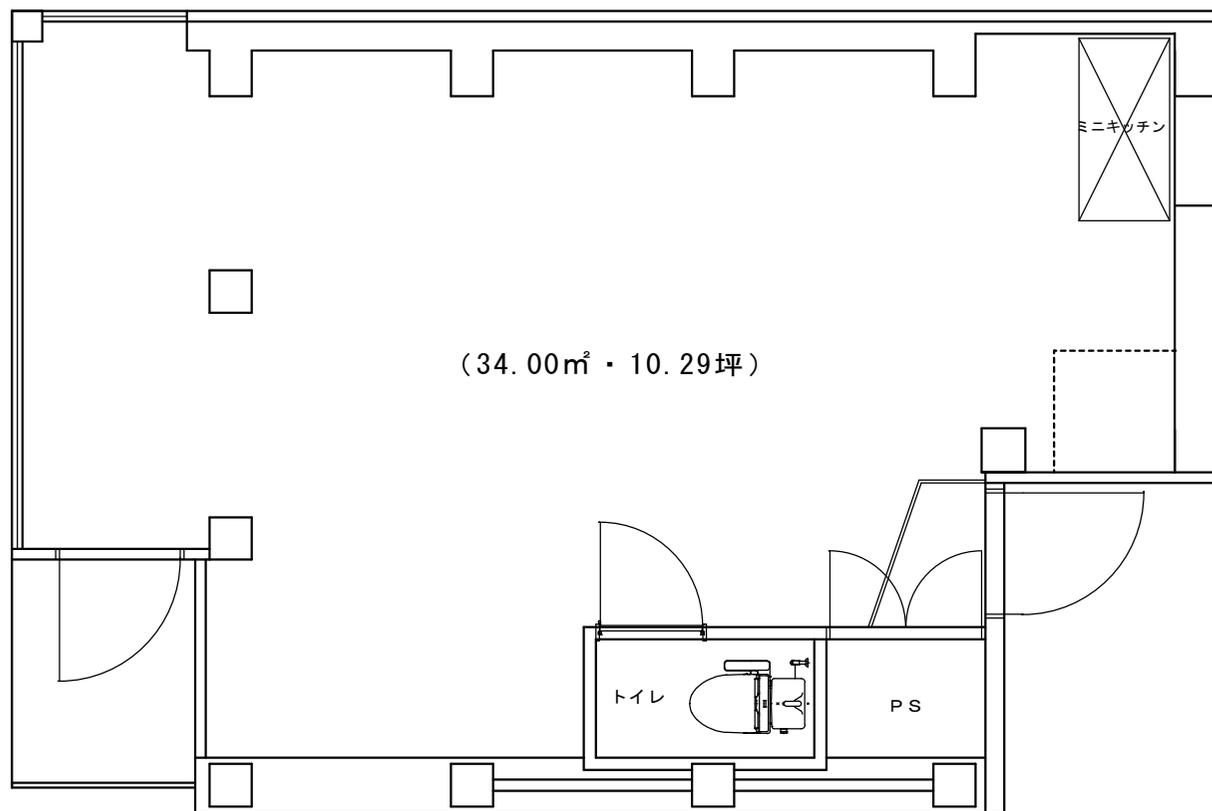

1,450 1,600 1,600 1,600 1,600

204号室

備考:

SUBJECT: 計画平面図


TITLE: カワラマチプレイス204号室改装工事

SCALE: 1/50 DATE: 17/6/28


DRAWING: kajji

NO:

CLAP 建築設計事務所

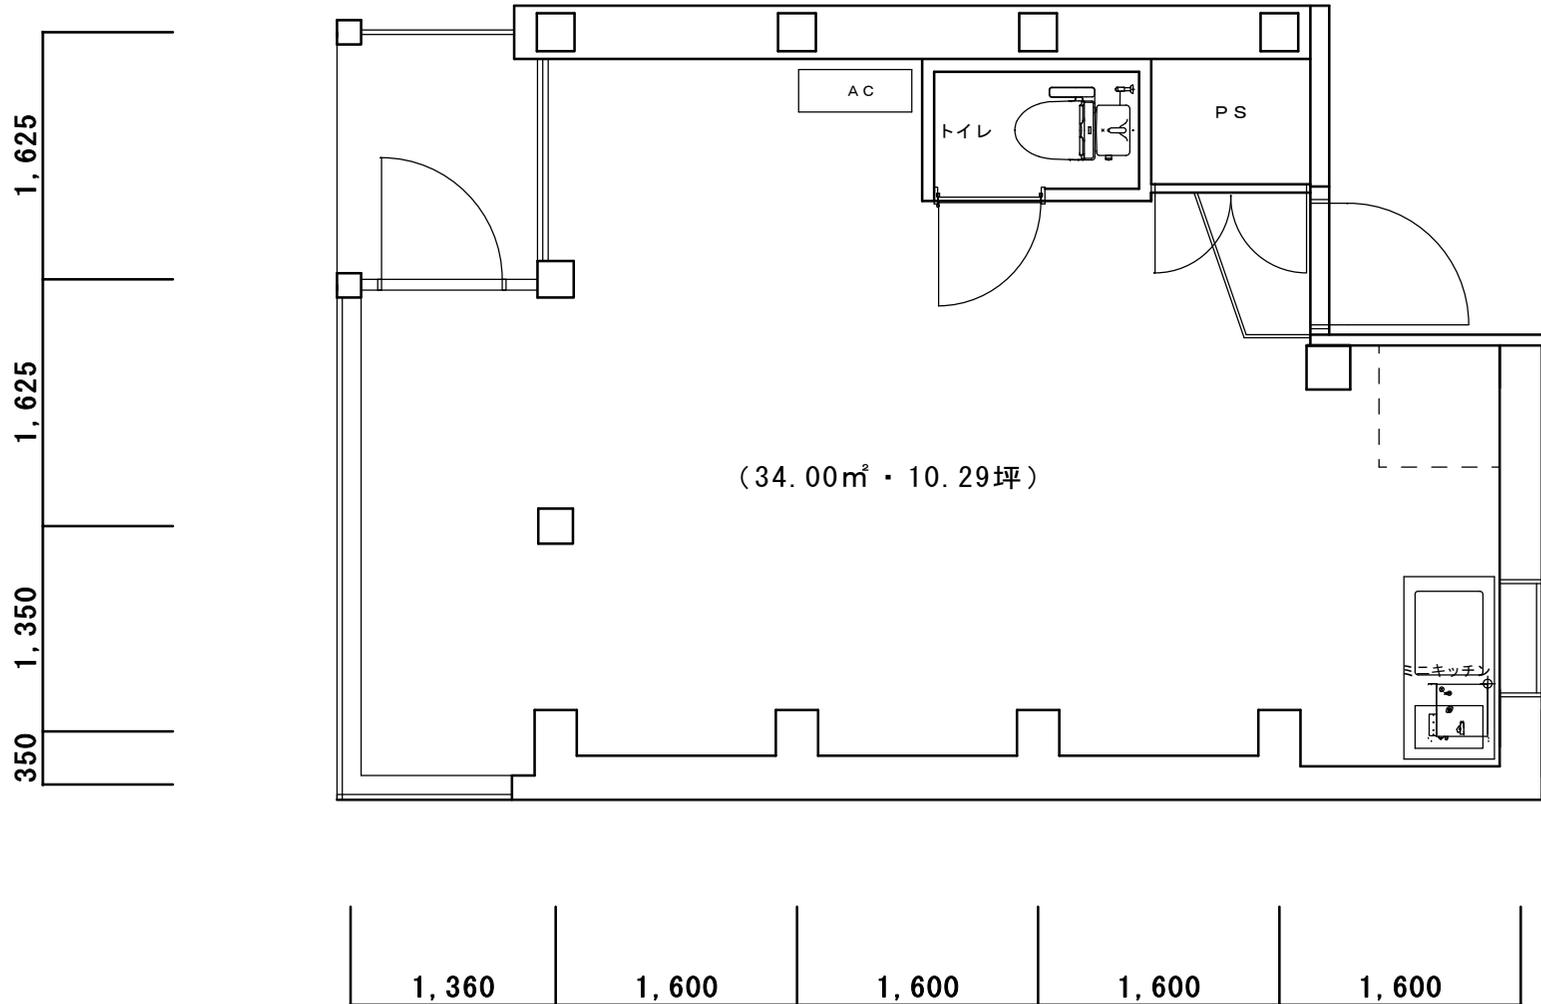


303号室

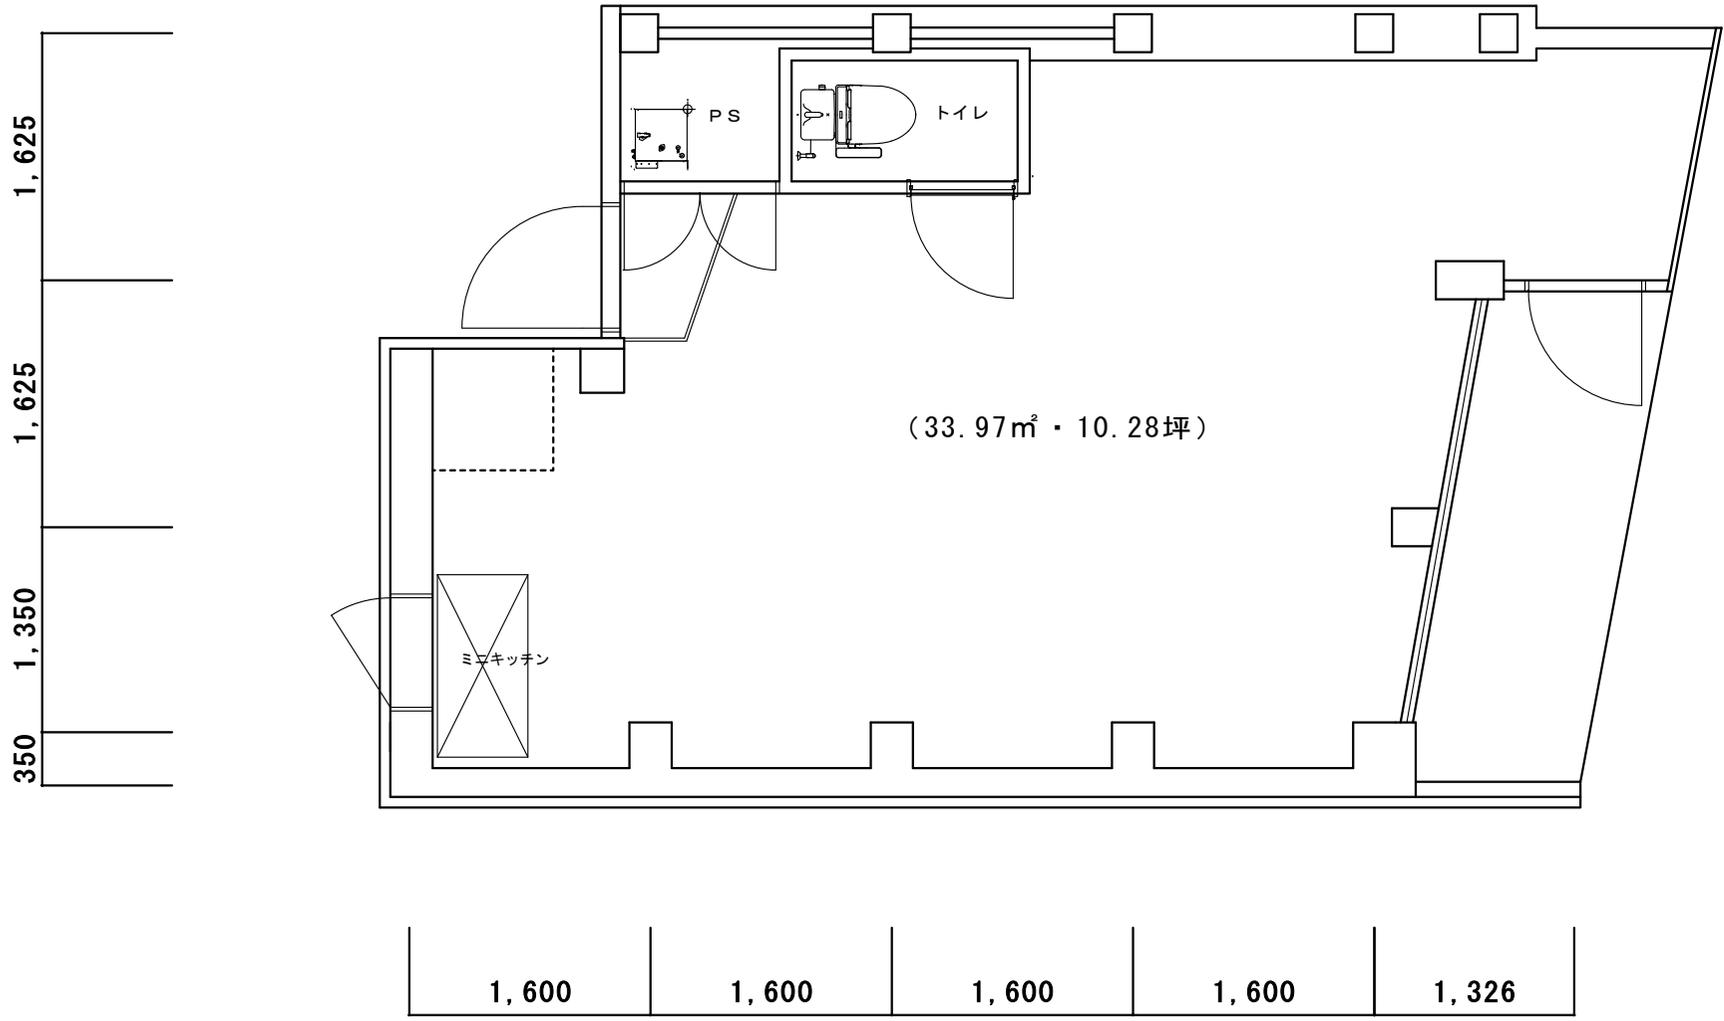

402号室

1,600	1,600	1,600	1,600	1,730
-------	-------	-------	-------	-------

350
1,350
1,625
1,625

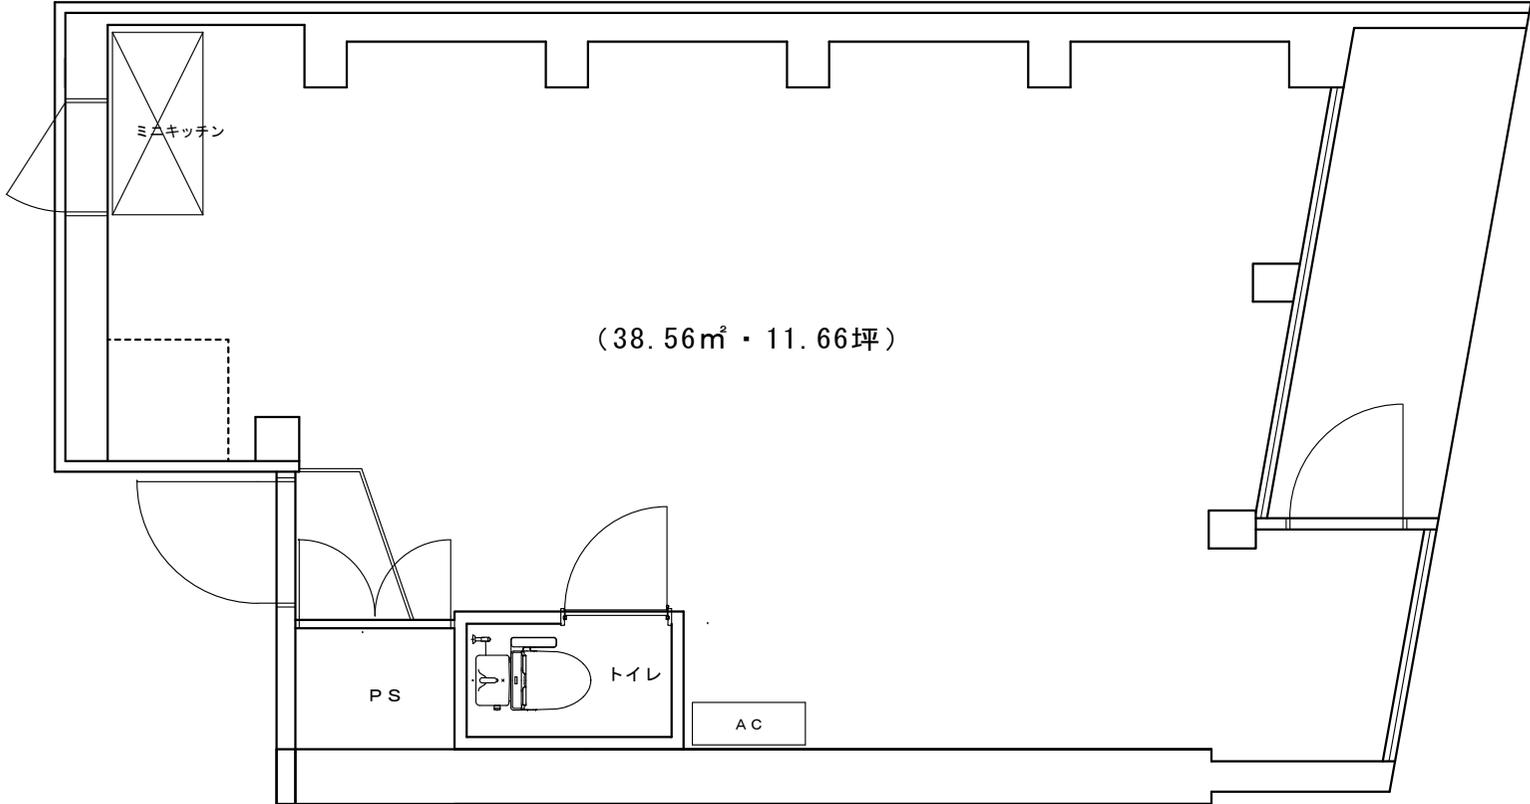

501号室